
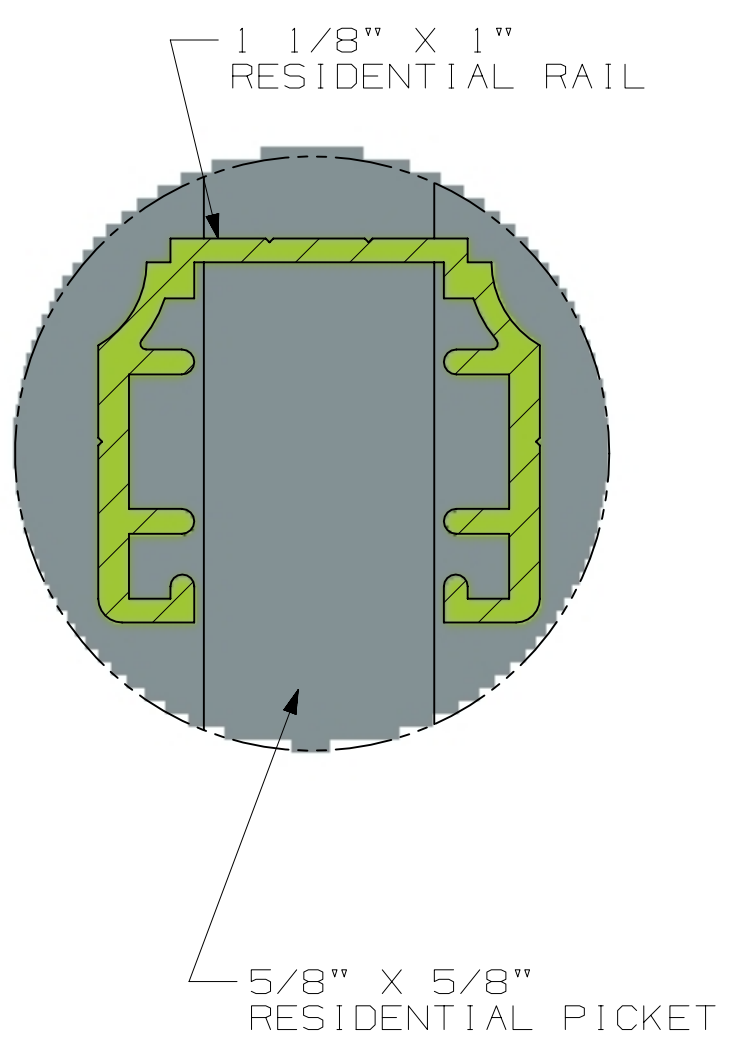
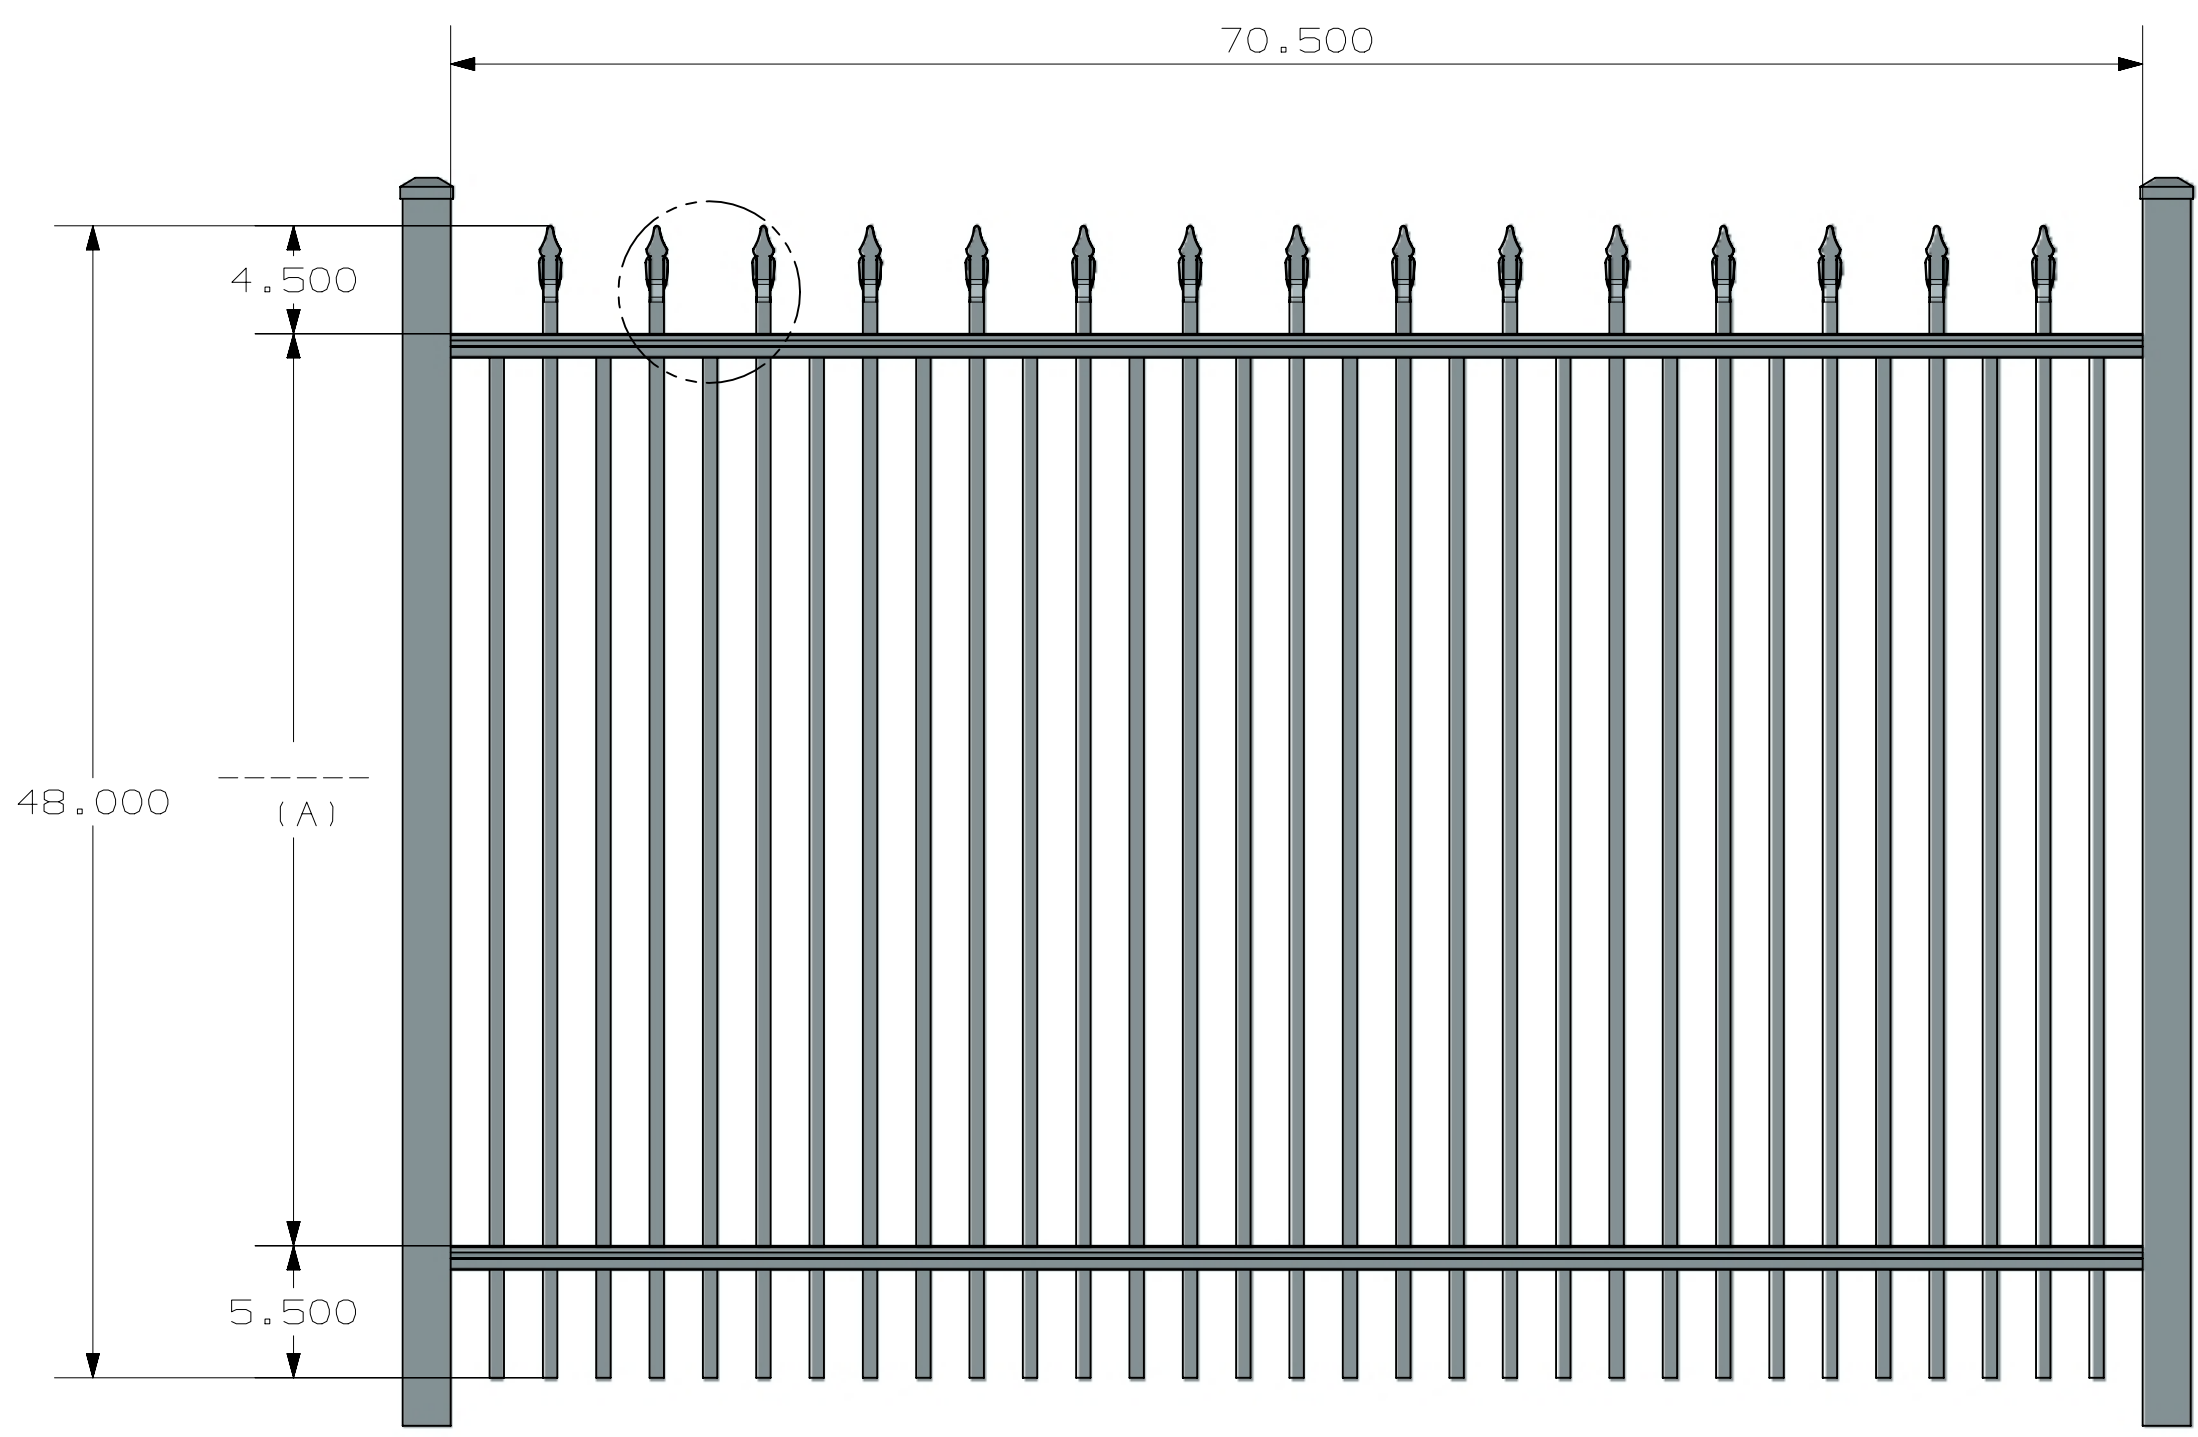
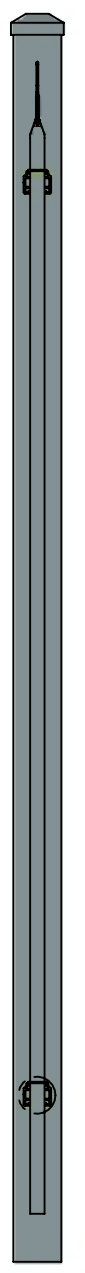


TOLERANCE	TAPE MEASURE ±1/16"	CALIPER ±.010"	DRAWING APPROVED	BOM ENTERED	ALLOY
OVERRIDDEN					COMMENTS

REV	NOTES
-----	-------

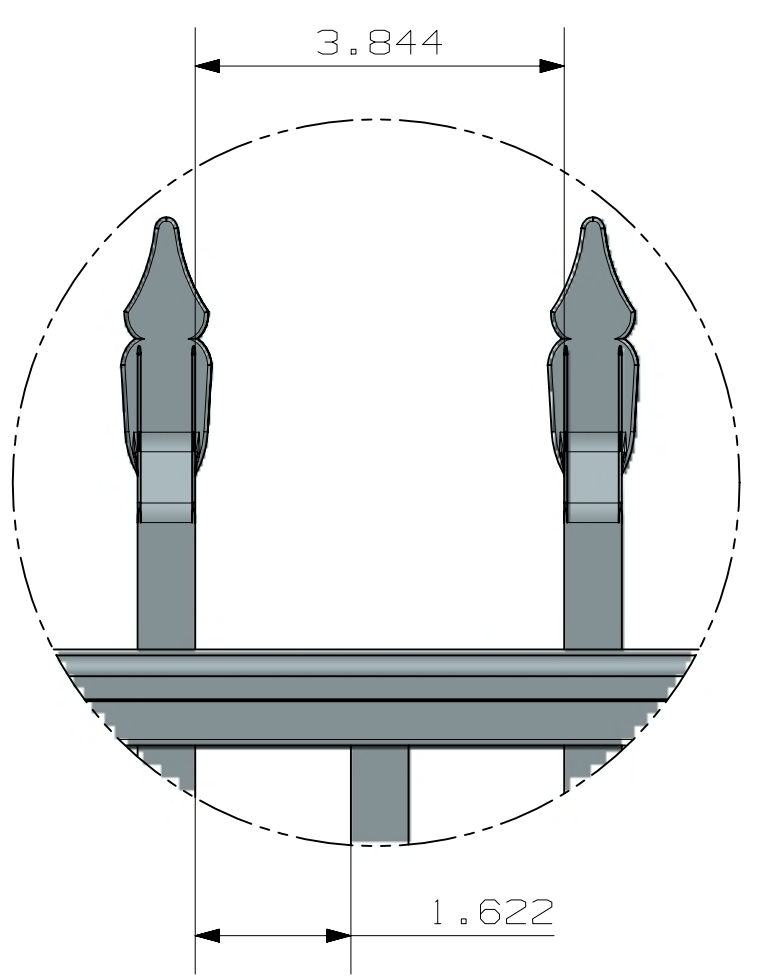

HEIGHT	(A)
3'	26"
3 1/2'	32"
4'	38"

INSIDE OF POST WIDTH	
NOMINAL	ACTUAL
5'	61.6875"
6'	70.5"

ULTRA ALUMINUM MANUFACTURING, INC  
 2124 GRAND COMMERCE DR. HOWELL, MI 48855  
 PHONE (800) 656-4420 FAX (800) 643-7426

	<b>ULTRA</b>	DATE	12-15-2023
	FENCING • RAILING	REV	1
		SHEET	1 OF 1

RESIDENTIAL  
 UAS - 101 SPEAR TOP  
 STD BOTTOM  
 2 - RAIL

UAS-101 SPEAR TOP STD BOTTOM RESIDENTIAL 6X4 2-RAIL