



DETAIL B  
SCALE 1:2

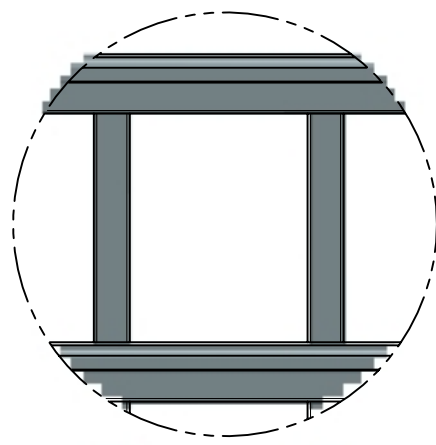

DETAIL D  
SCALE 1:4

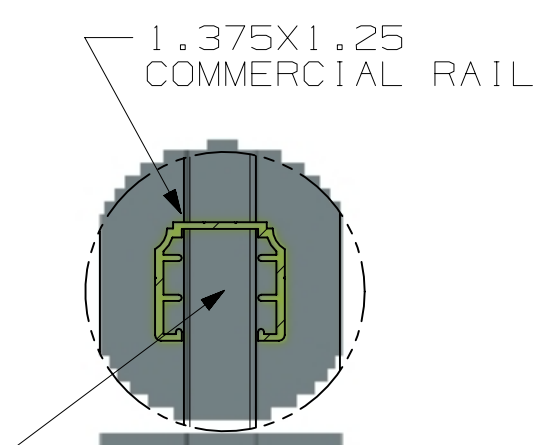

DETAIL C  
SCALE 1:2

3/4" X 3/4" X .055 WALL  
COMMERCIAL PICKET


1.375 X 1.25  
COMMERCIAL RAIL

SECTION A - A

- POST OPTIONS
- 2" X 2" X .080" WALL
  - 2" X 2" X .125" WALL
  - 2 1/2" X 2 1/2" X .100" WALL
  - 3" X 3" X .125" WALL

HEIGHT	A
3'	30 1/2"
3 1/2'	36 1/2"
4'	42 1/2"
4 1/2'	48 1/2"
5'	54 1/2"
6'	60 1/2"

3D CAD MASTER PART NAME:

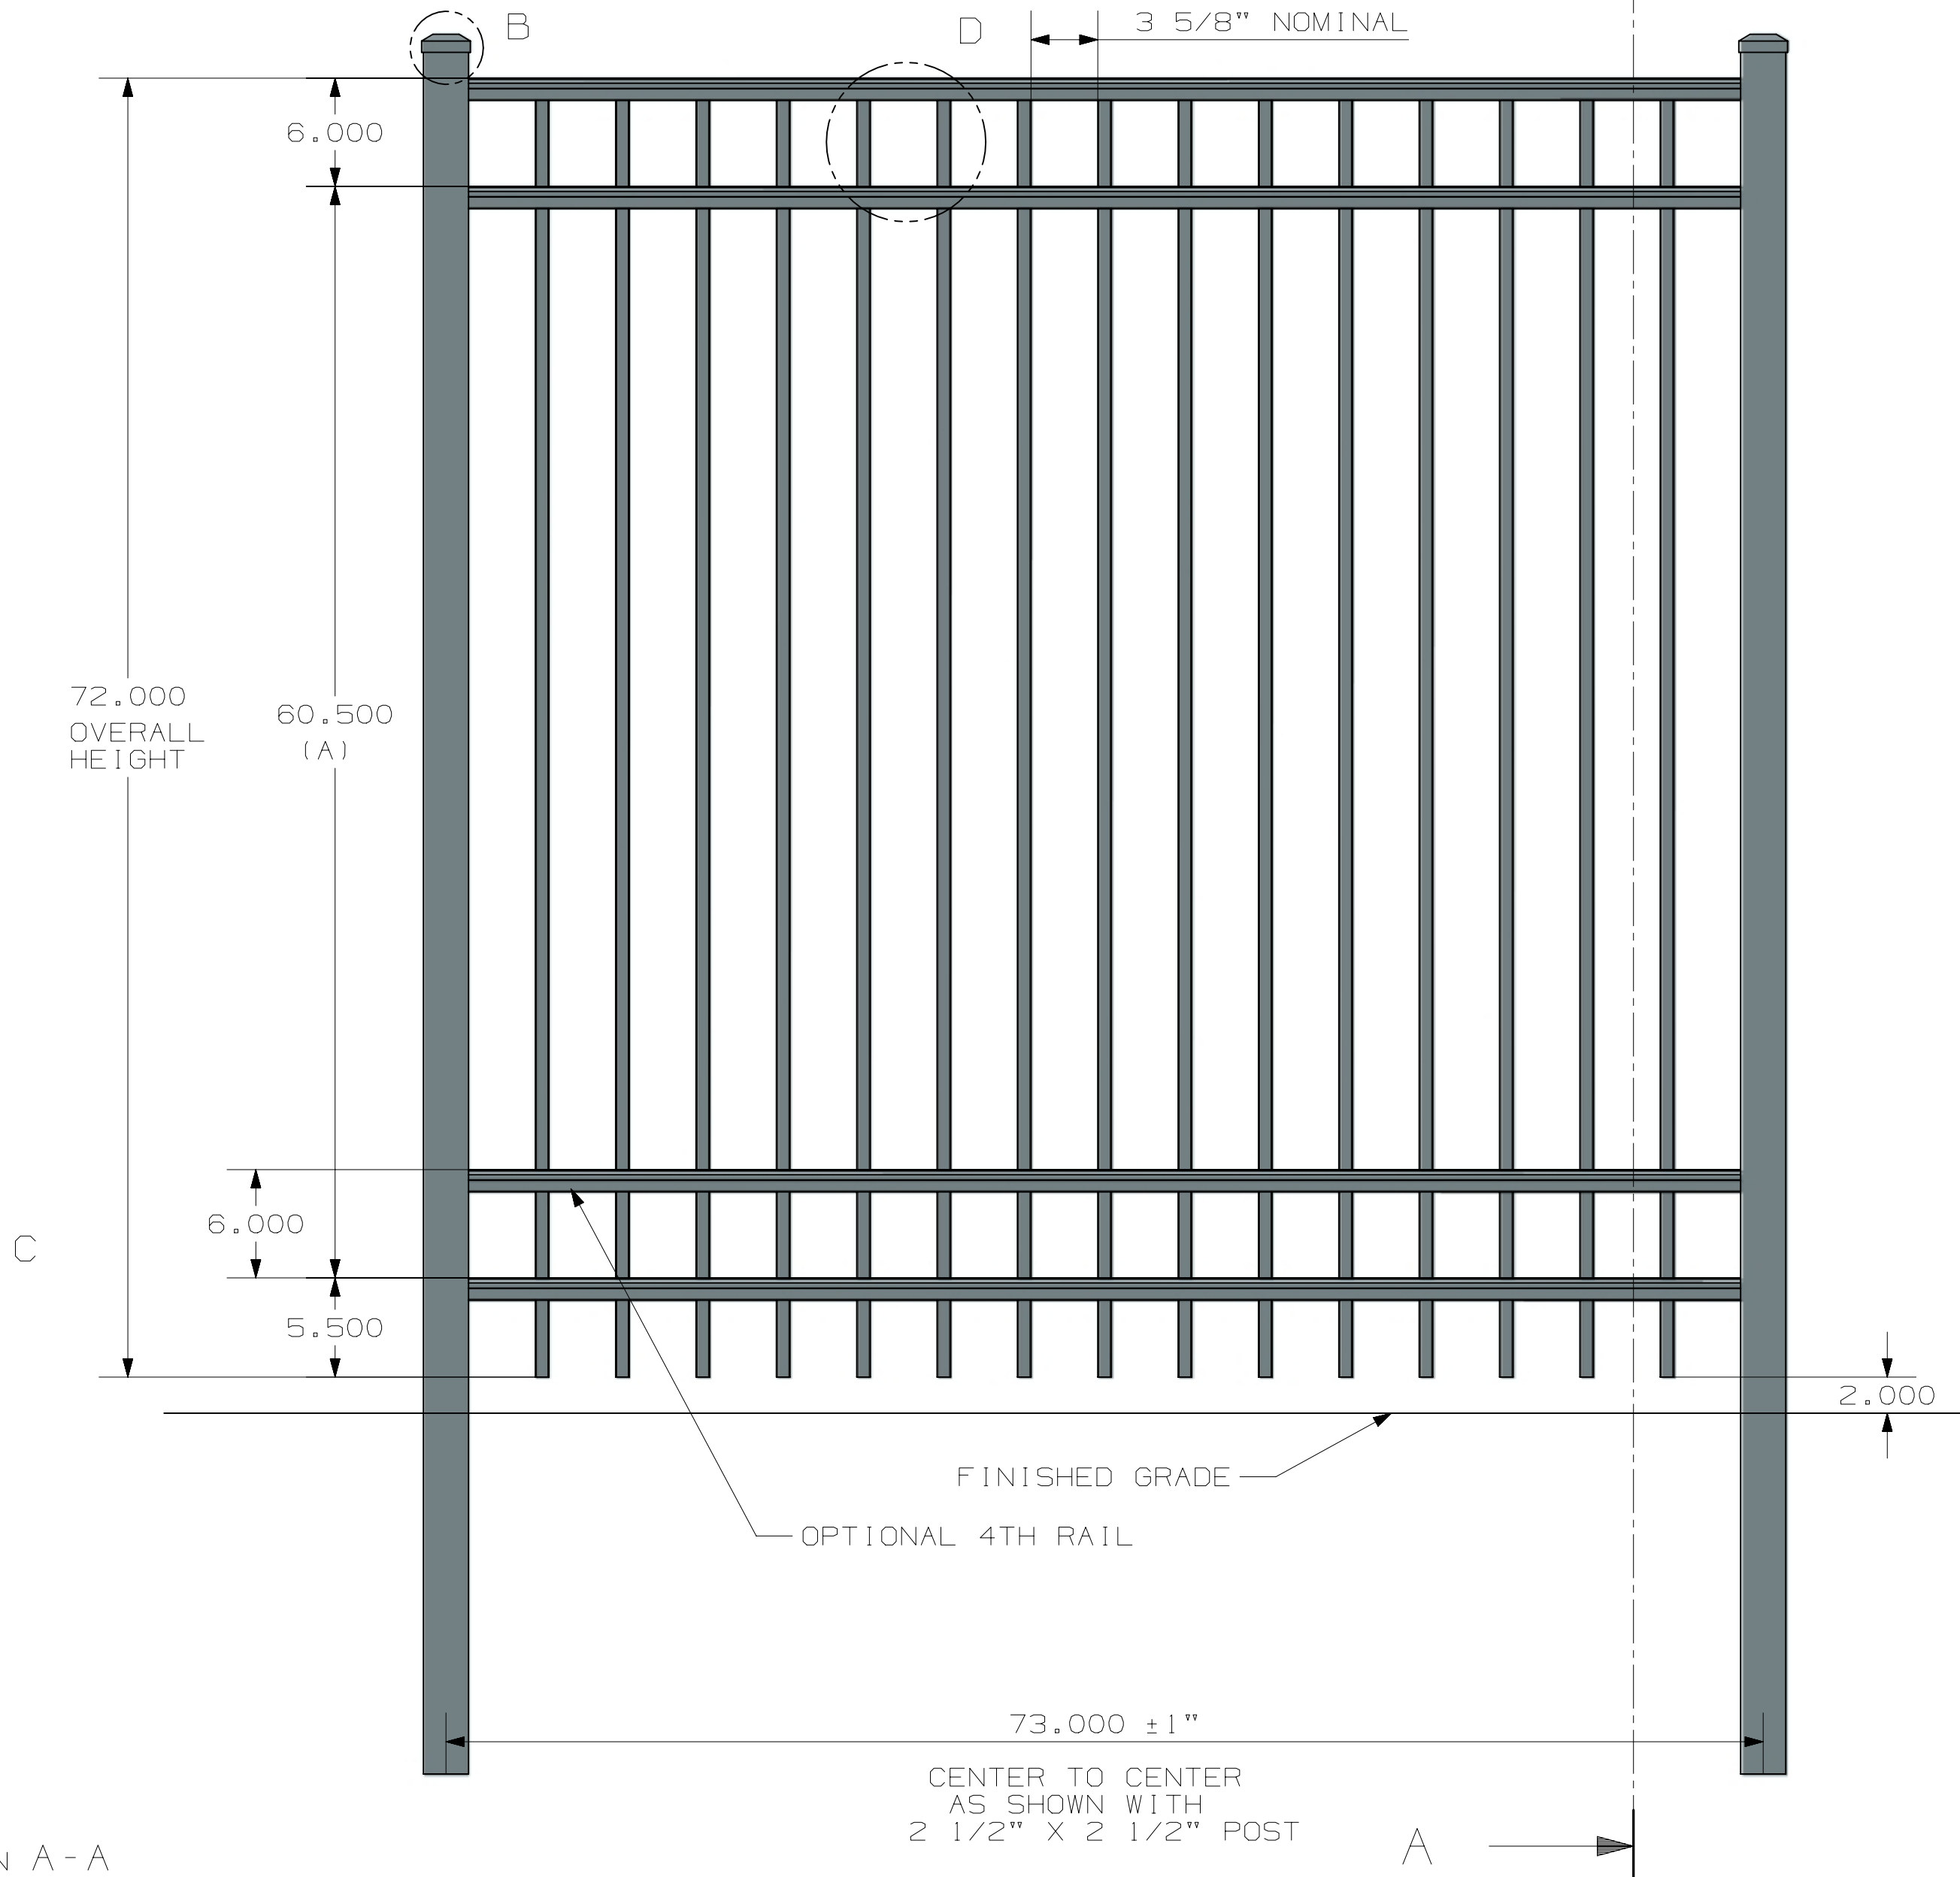

ULTRA ALUMINUM MANUFACTURING, INC.  
2124 GRAND COMMERCE DR. HOWELL, MI 48855  
PHONE (800) 656-4420 FAX (800) 646-7429

FIRST ISSUED	
DRAWN BY	
CHECKED BY	
APPROVED BY	

TITLE	
UAF-200 FLAT TOP STD BOTTOM COMMERCIAL	
SIZE/DRG NO.	REV
C	UAF-200 FLAT TOP STD BOTTOM COMMERCIAL 6X6
SCALE 1:1	SHEET 1 OF 1

ALL DIMENSIONS IN INCHES