



DETAIL B  
SCALE 1:2

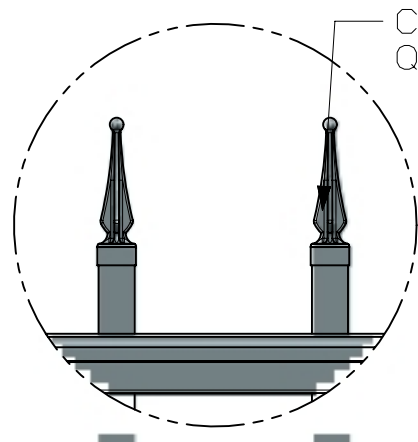

DETAIL A  
SCALE 1:4

1.375X1.25  
COMMERCIAL RAIL

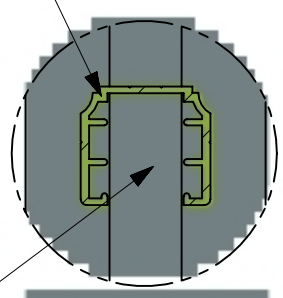


3/4" X 3/4" X .055 WALL  
COMMERCIAL PICKET

DETAIL C  
SCALE 1:2

POST OPTIONS

- 2" X 2" X .080" WALL
- 2" X 2" X .125" WALL
- 2 1/2" X 2 1/2" X .100" WALL
- 3" X 3" X .125" WALL

SECTION D-D

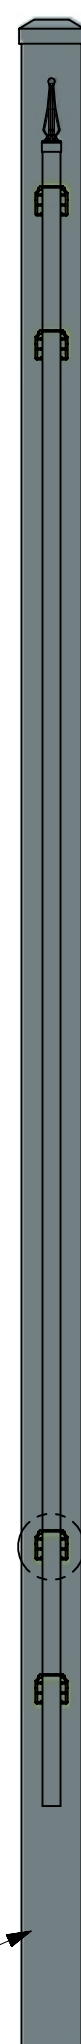

72.000  
OVERALL  
HEIGHT

4.500  
6.000

56"  
(A)

6.000  
5.500

2.000

OPTIONAL 4TH RAIL

FINISHED GRADE

73.000

CENTER TO CENTER  
AS SHOWN WITH  
2 1/2" X 2 1/2" POST

3 5/8" NOMINAL

HEIGHT	A
3'	20"
3 1/2'	26"
4'	32"
4 1/2'	38"
5'	44"
6'	56"

3D CAD MASTER PART NAME:

ALL DIMENSIONS IN INCHES



ULTRA ALUMINUM MANUFACTURING, INC.  
2124 GRAND COMMERCE DR. HOWELL, MI 48855  
PHONE (800) 656-4420 FAX (800) 646-7429

FIRST ISSUED  
DRAWN BY  
CHECKED BY  
APPROVED BY

TITLE  
UAS-100 STD BOTTOM  
WITH QUAD-FINIAL  
COMMERCIAL

SCALE 1:1

SIZE DRG NO. C  
UAS-100 STD BOTTOM COMMERCIAL QUAD-FINIAL 6X6

REV

SHEET 1 OF 1